




EAST ELEVATION

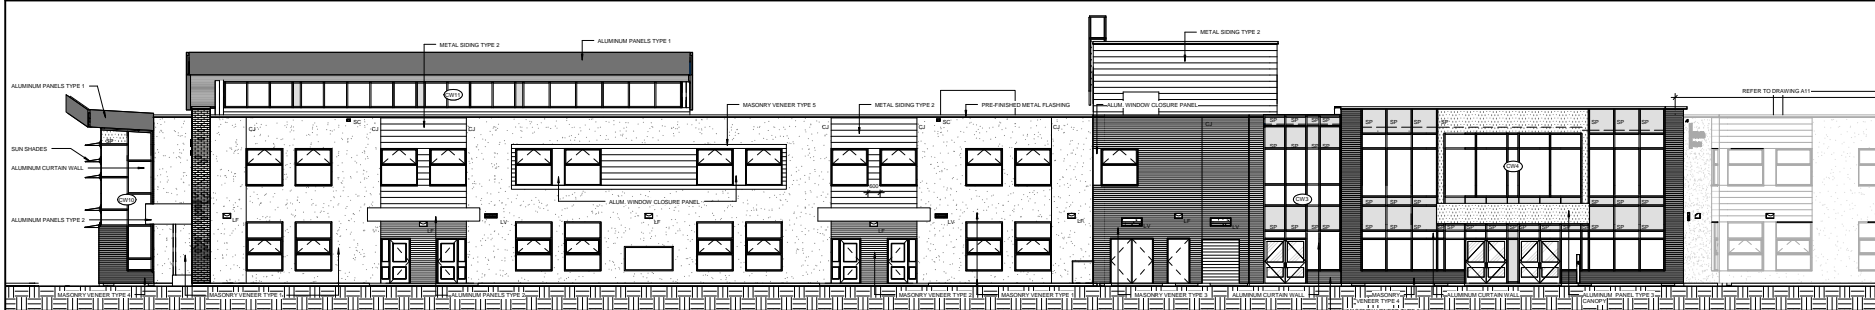


NORTH ELEVATION

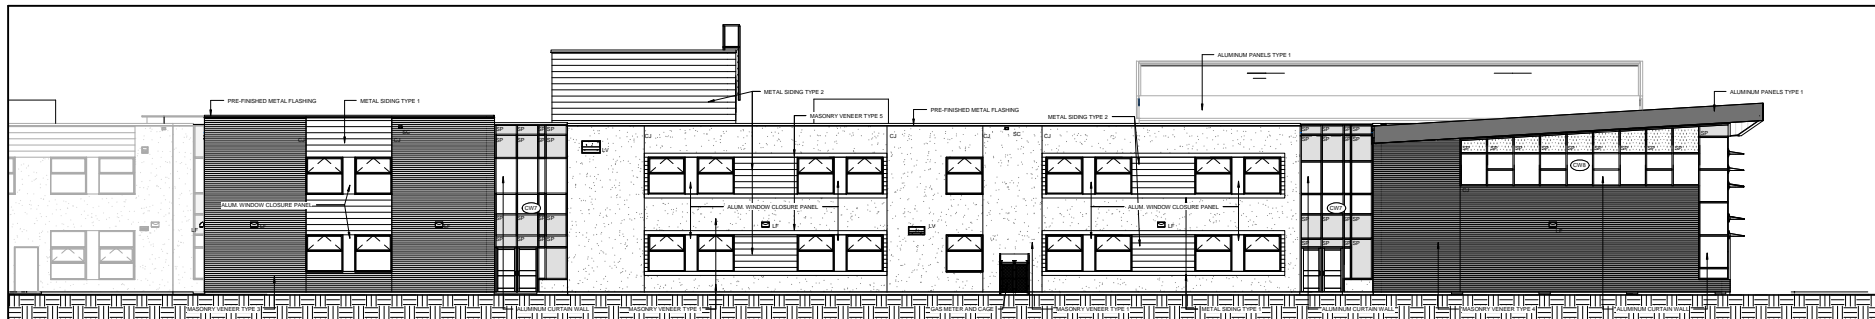

SOUTH ELEVATION

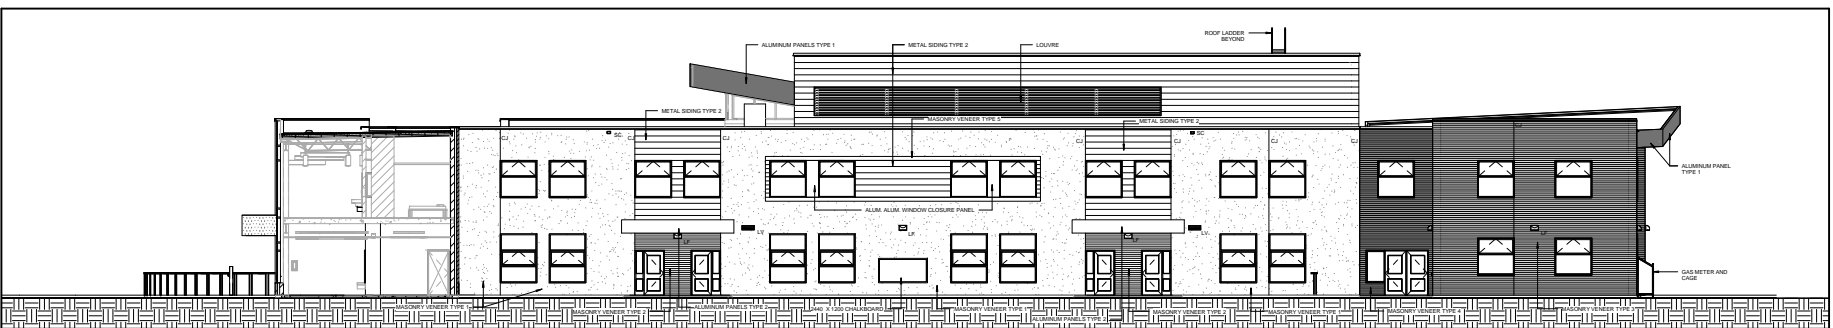

WEST ELEVATION

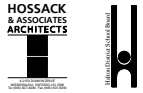

MILTON #10 PUBLIC SCHOOL - 1450 LEGER WAY  
ELEVATIONS

